




PLAN VIEW

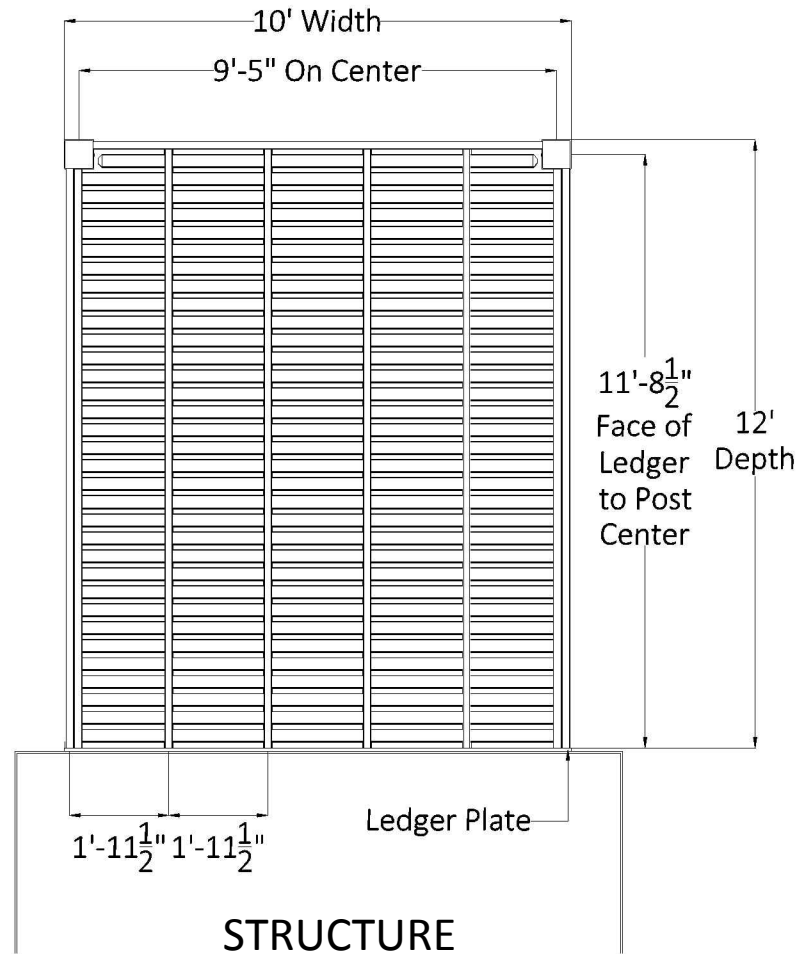


FRONT ELEVATION

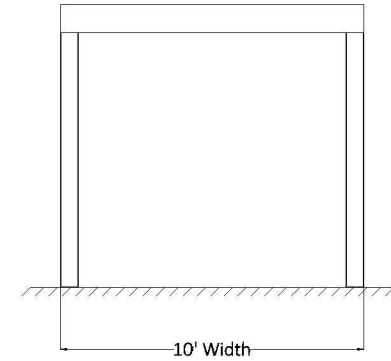

SIDE ELEVATION

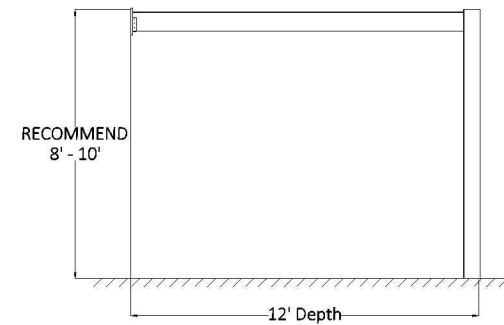

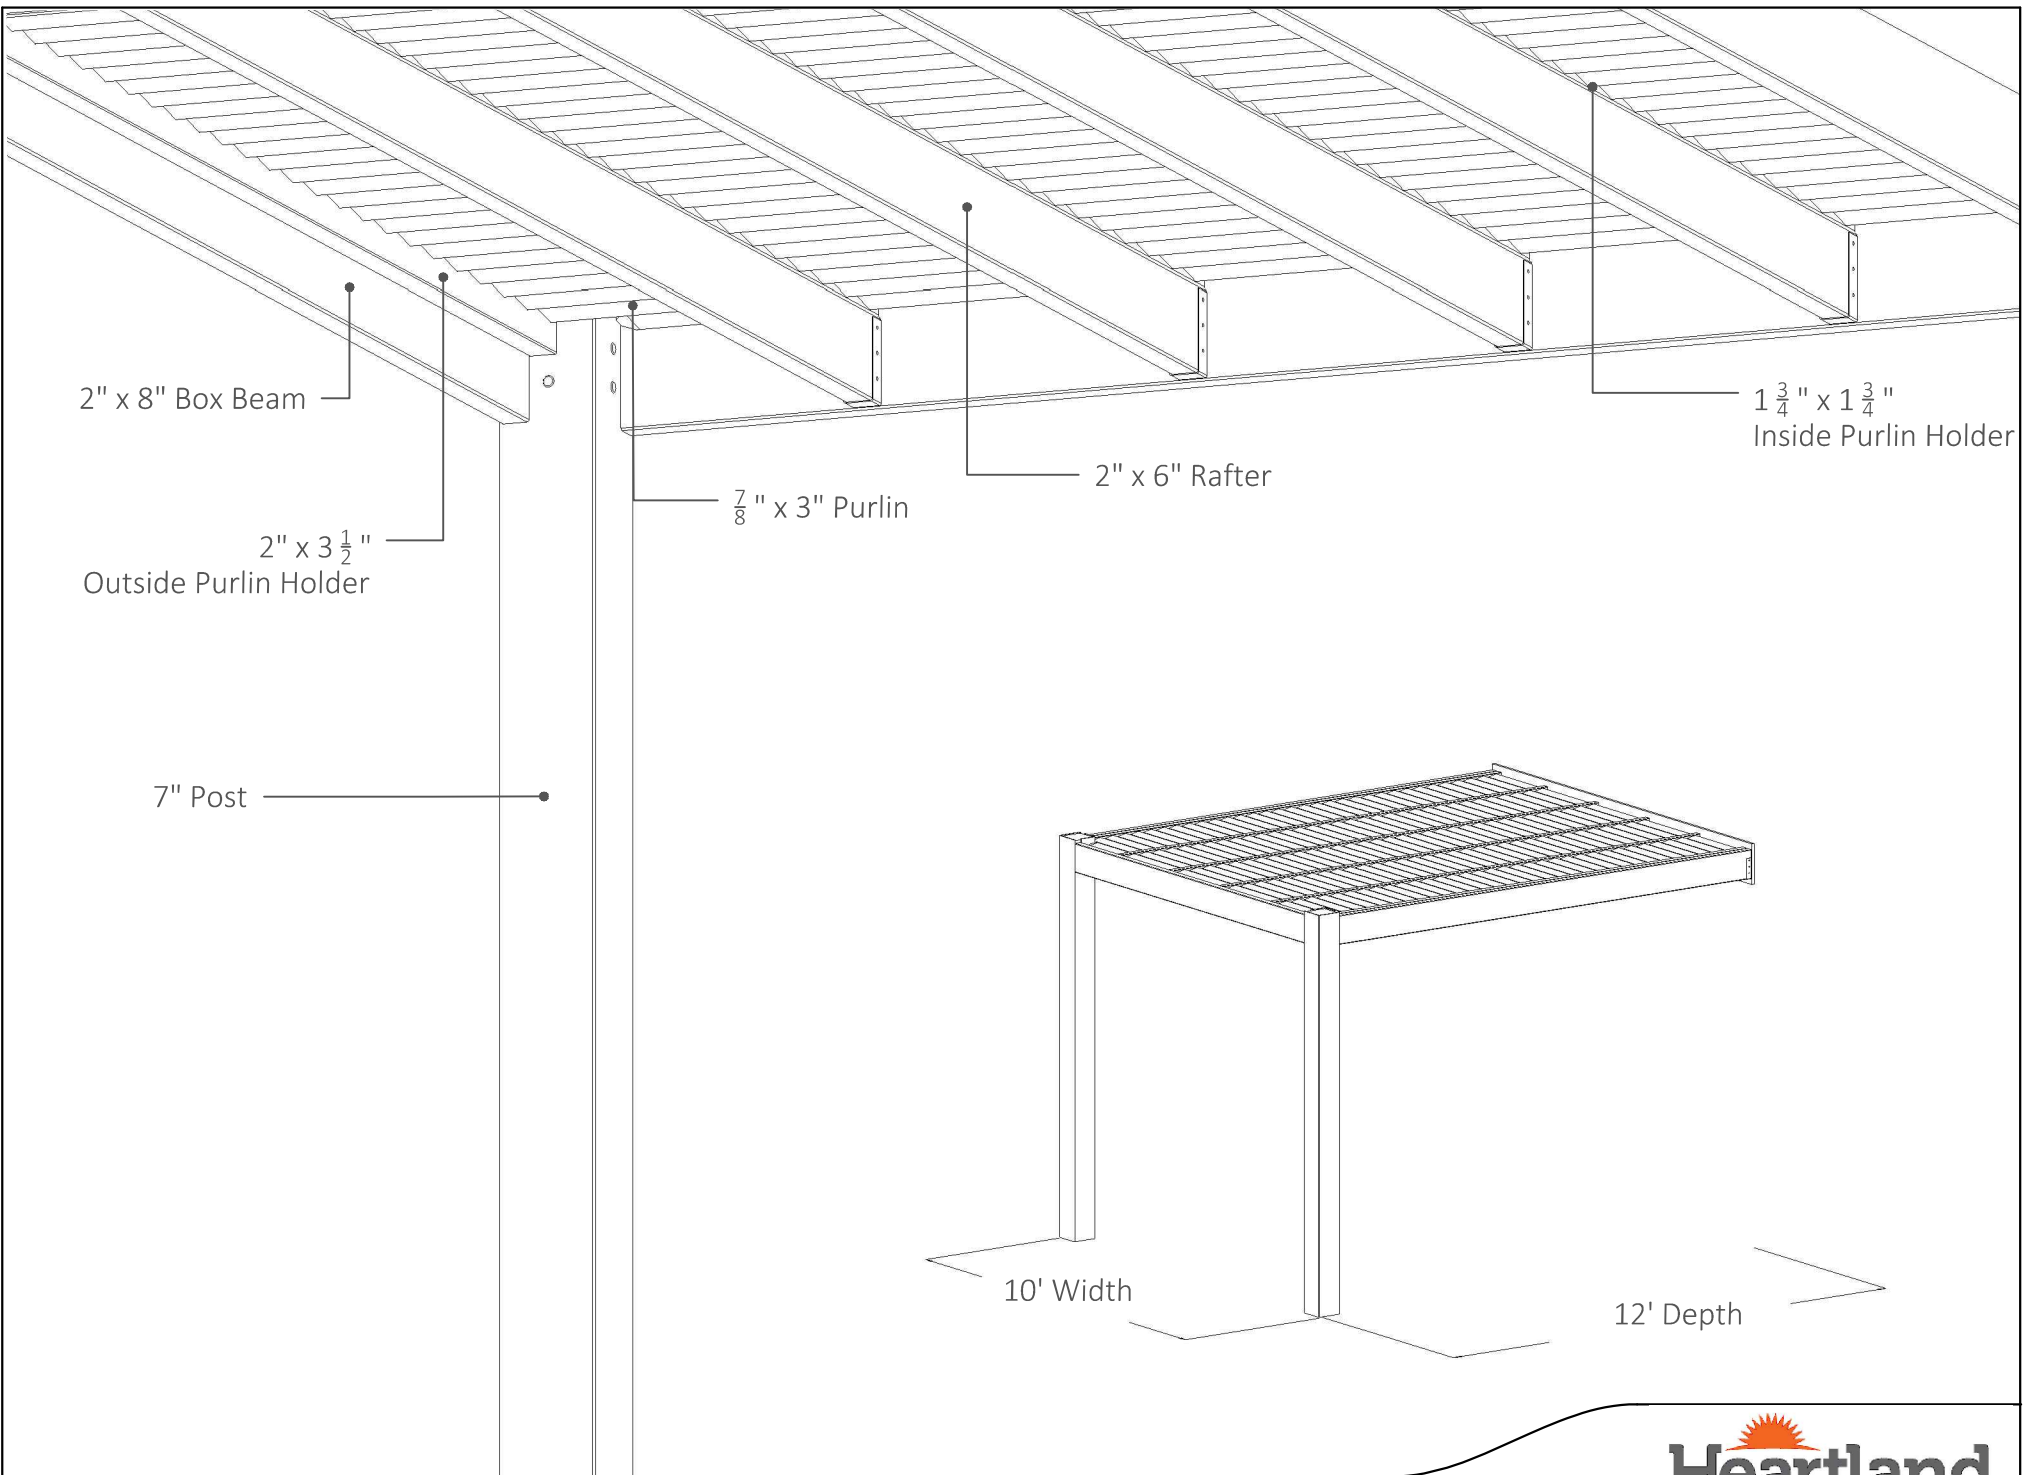

12' x 10' ATTACHED PERGOLA

Heartlandpergolas.com

563-345-6745

