




### PLAN VIEW

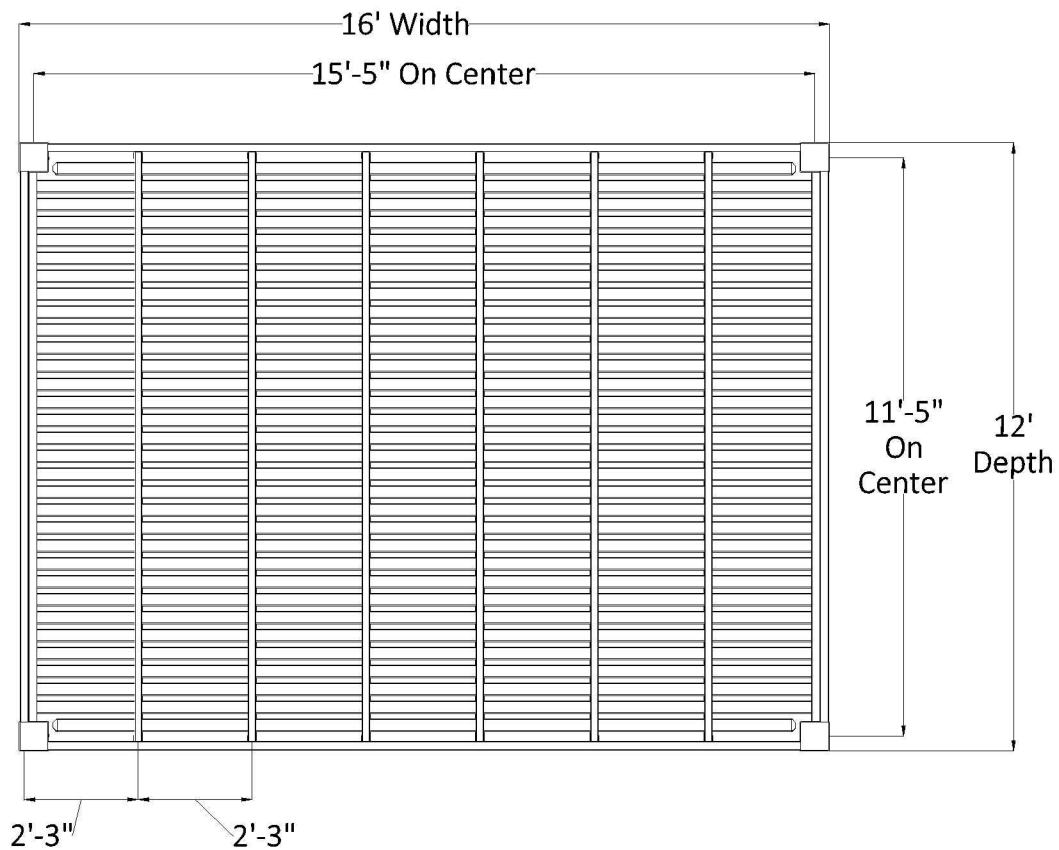


### FRONT ELEVATION

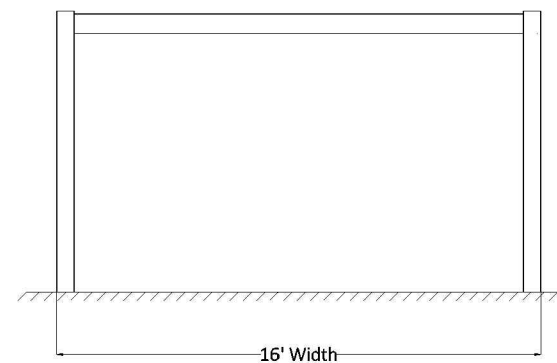

### SIDE ELEVATION

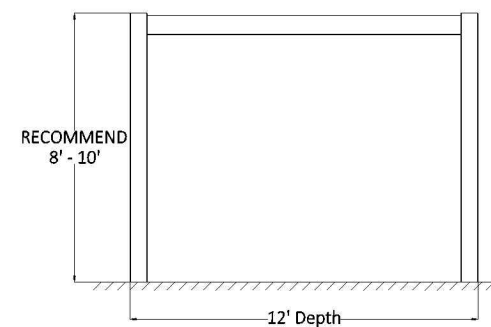

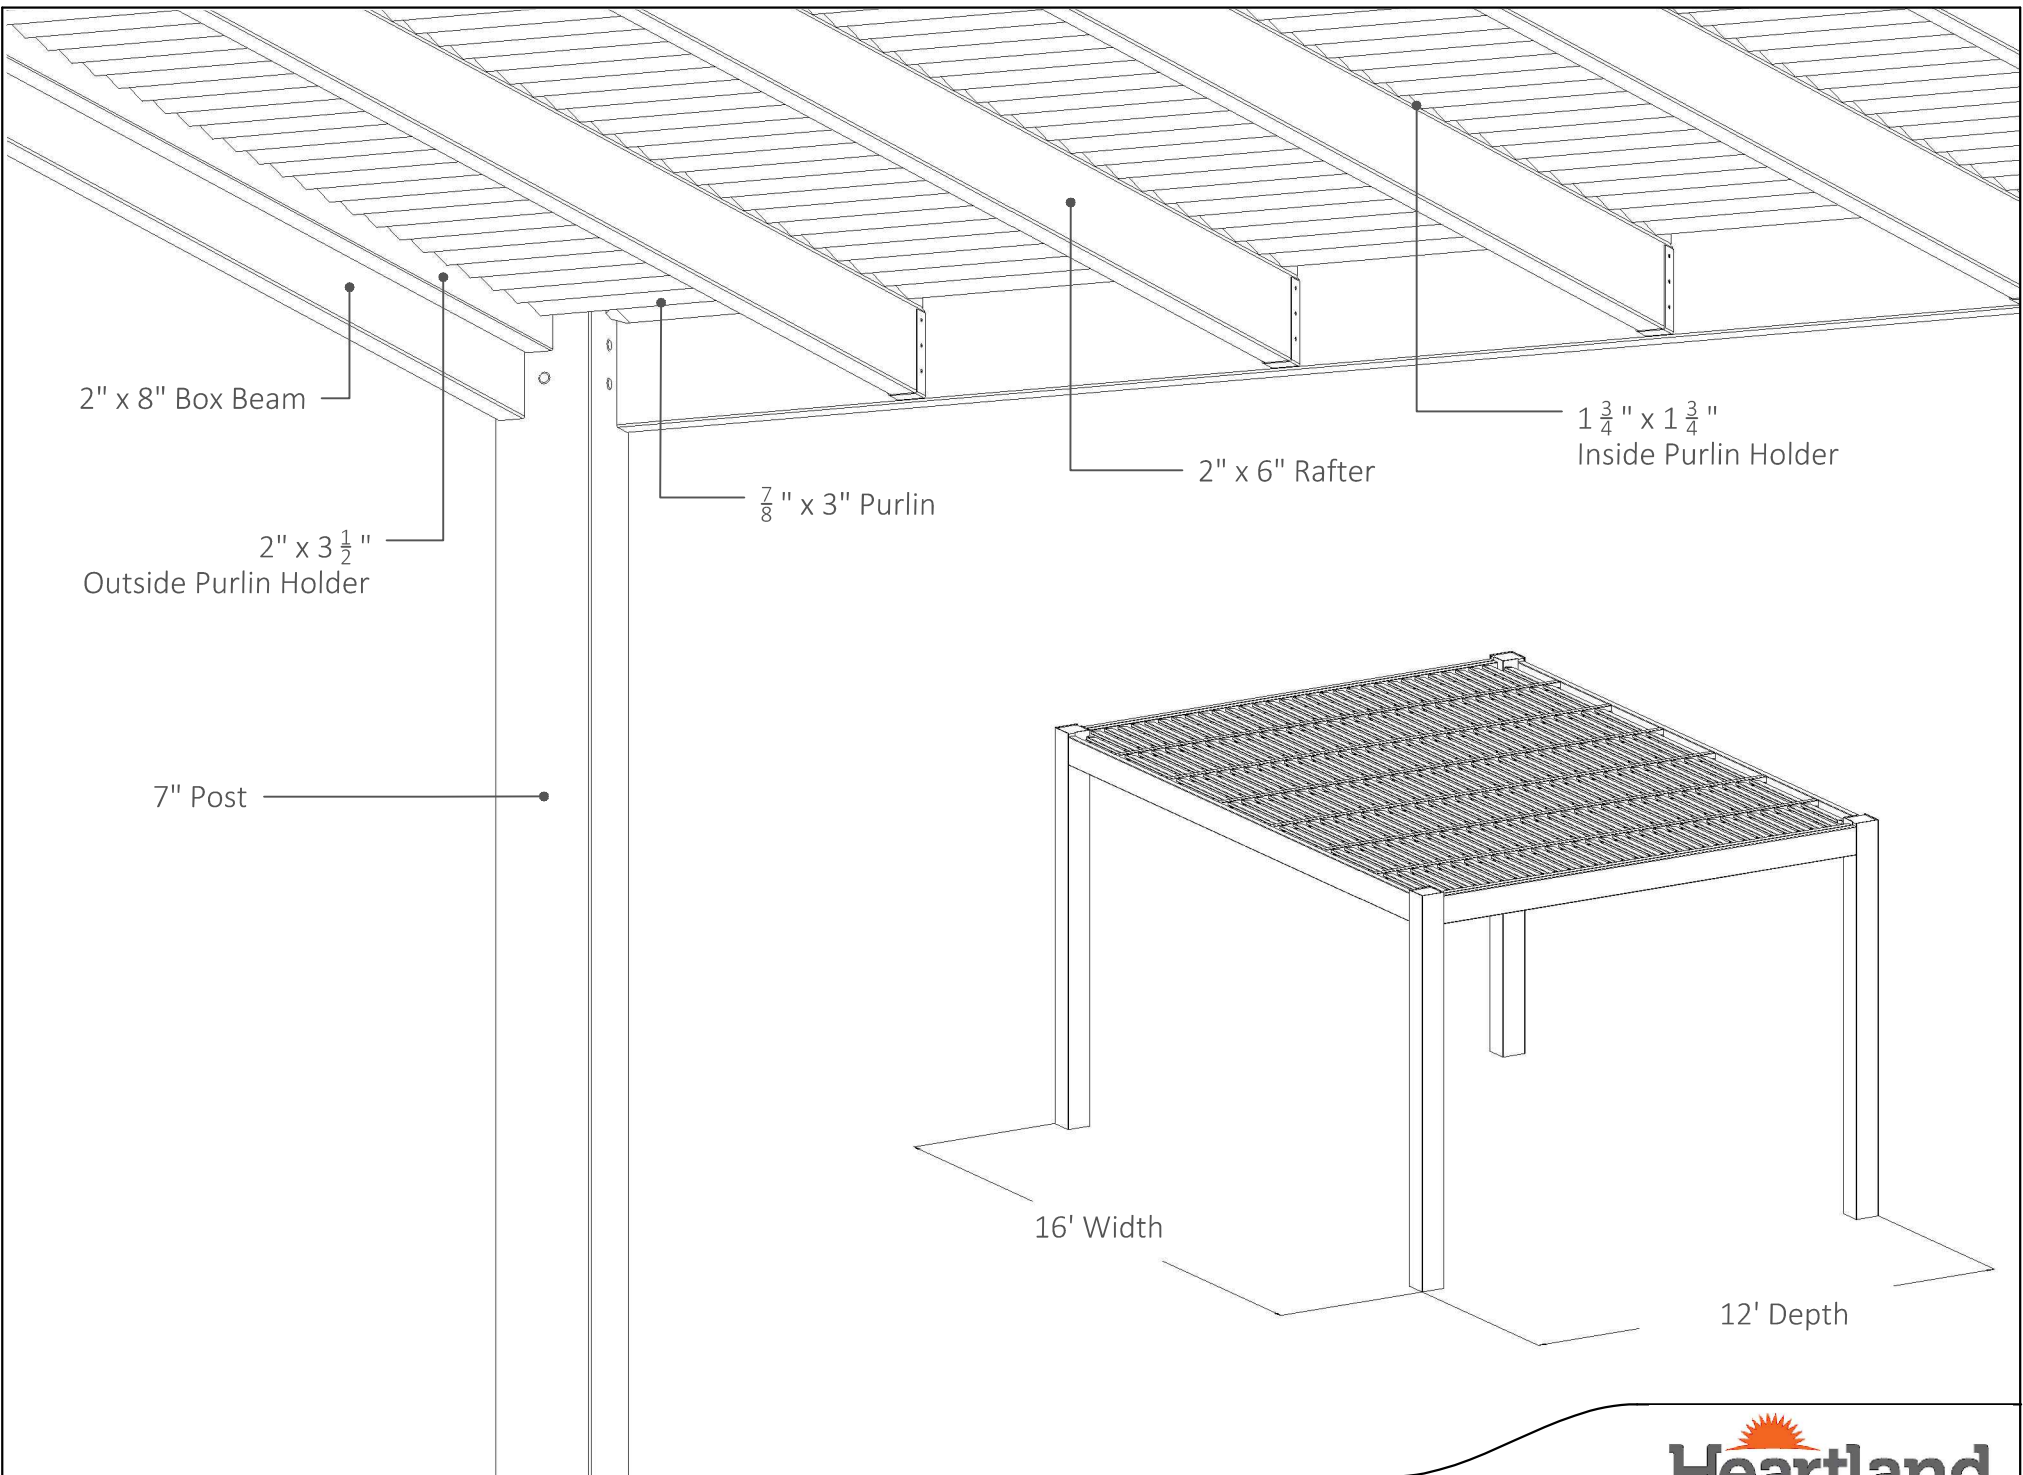

12' x 16' FREESTANDING PERGOLA

Heartlandpergolas.com

563-345-6745

