




### PLAN VIEW

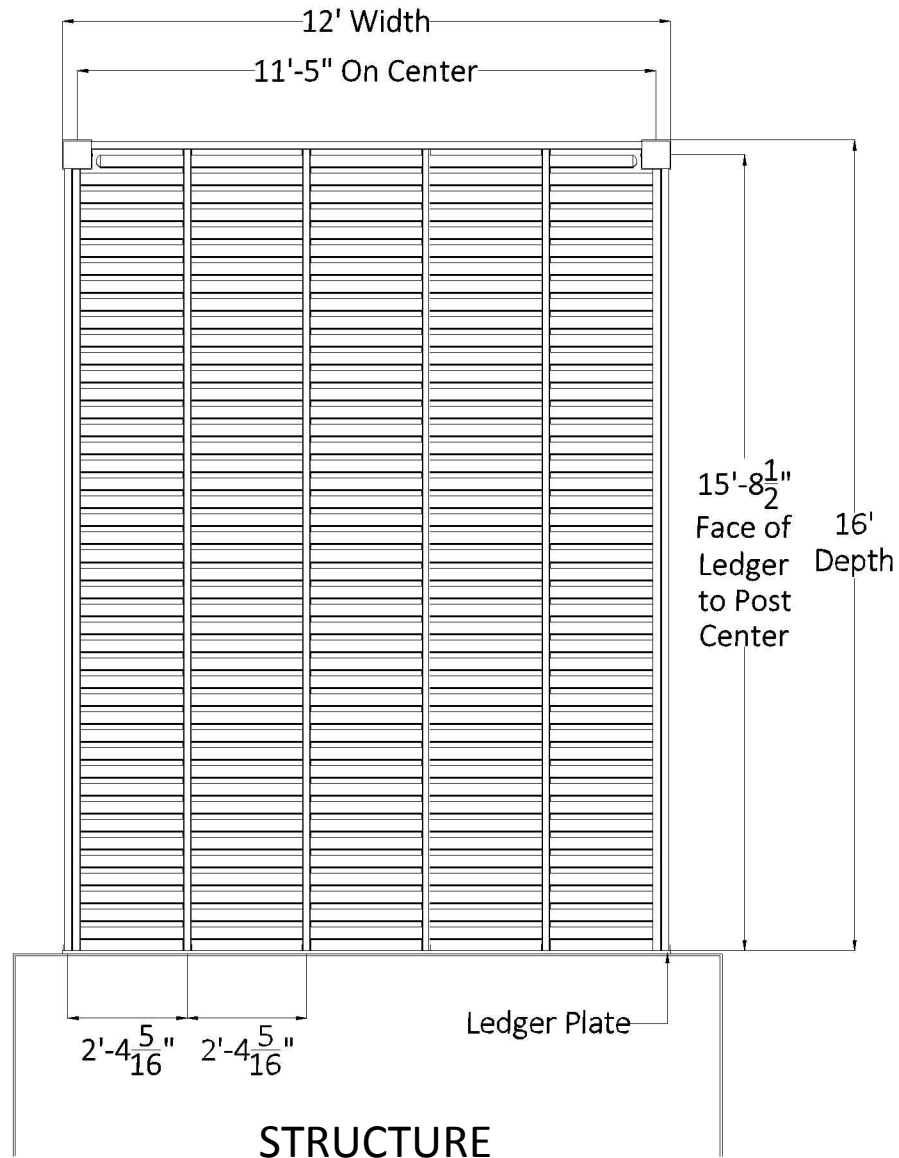


### FRONT ELEVATION

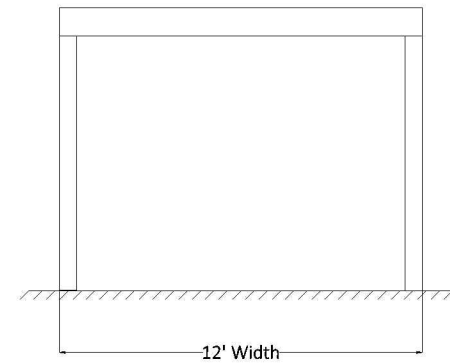

### SIDE ELEVATION

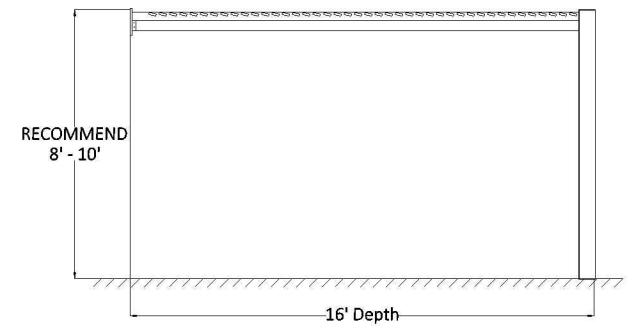

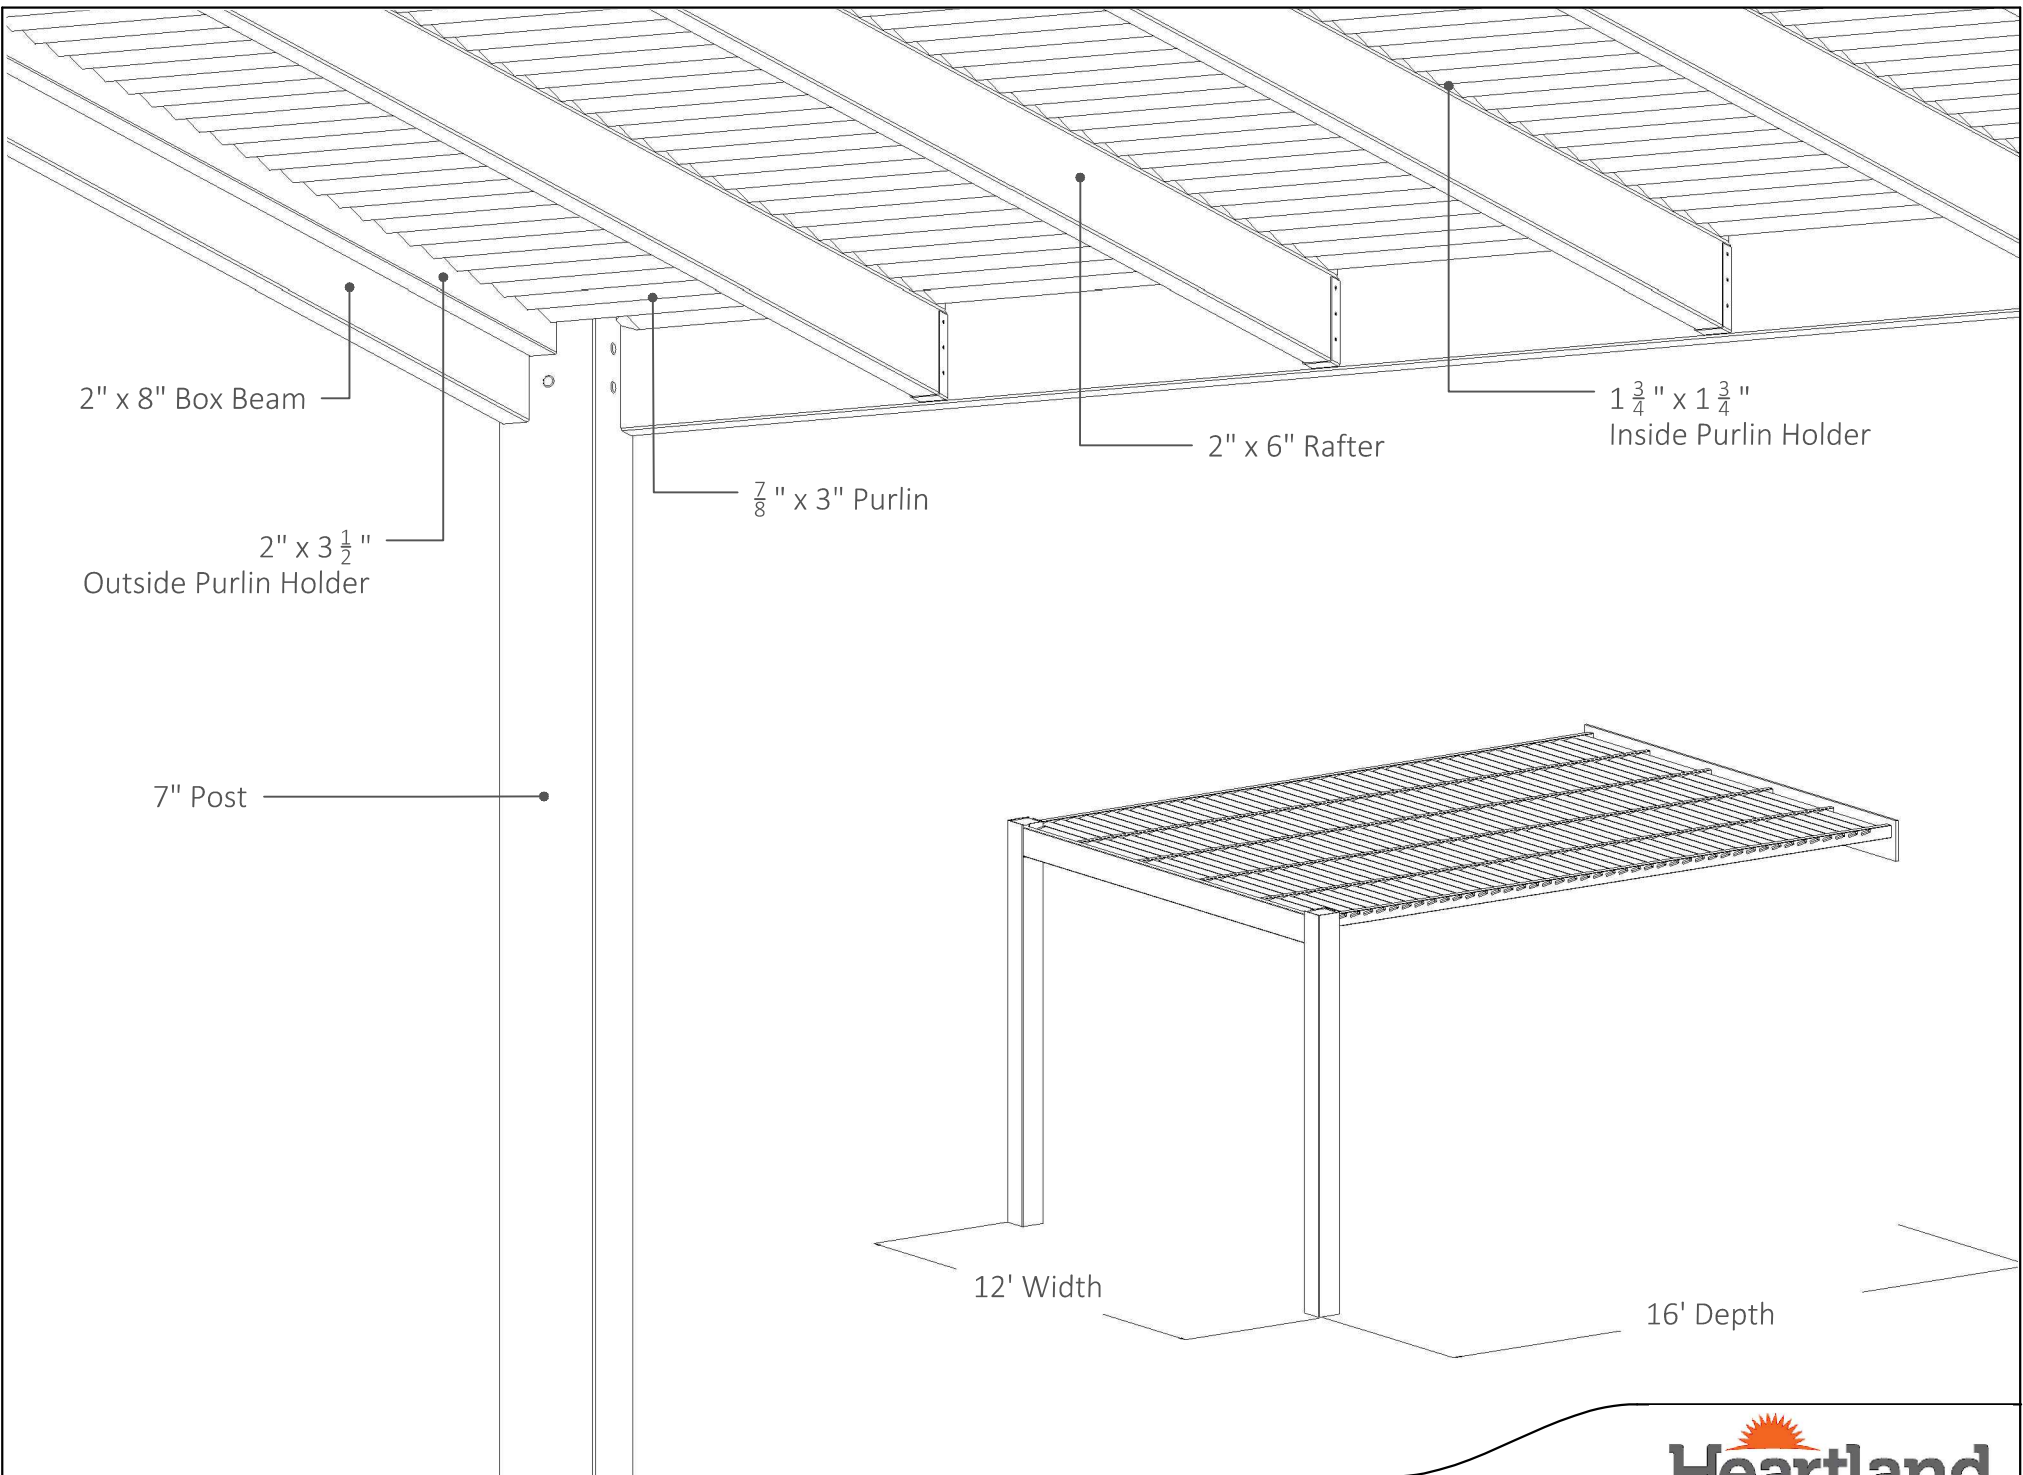

16' x 12' ATTACHED PERGOLA

Heartlandpergolas.com

563-345-6745

