




PLAN VIEW

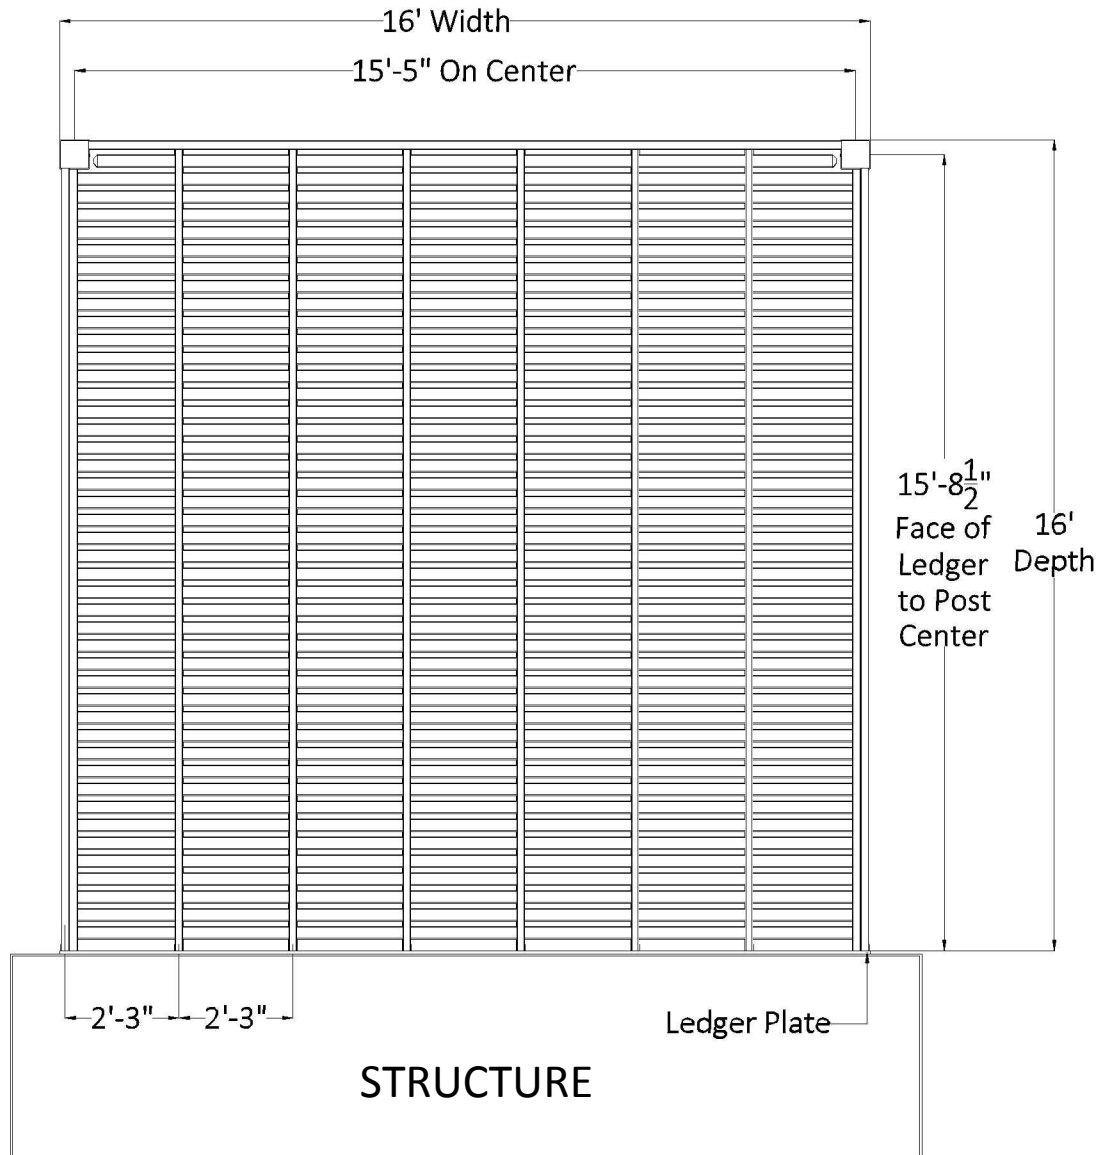


FRONT ELEVATION

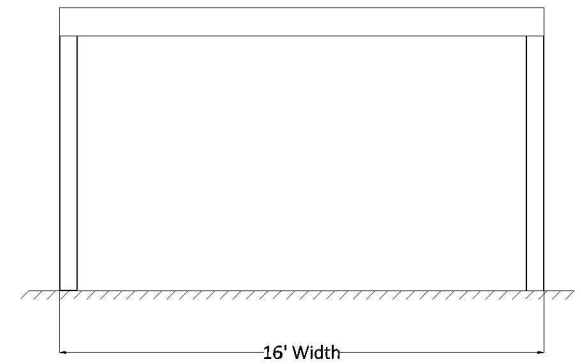

SIDE ELEVATION

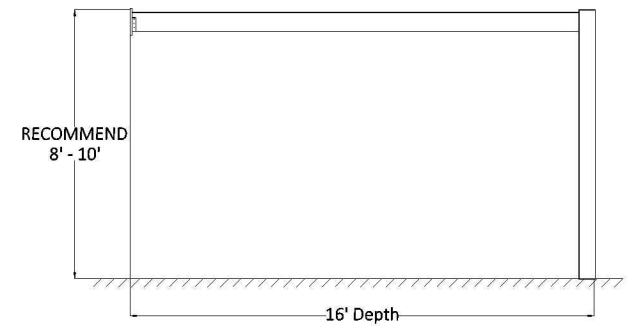

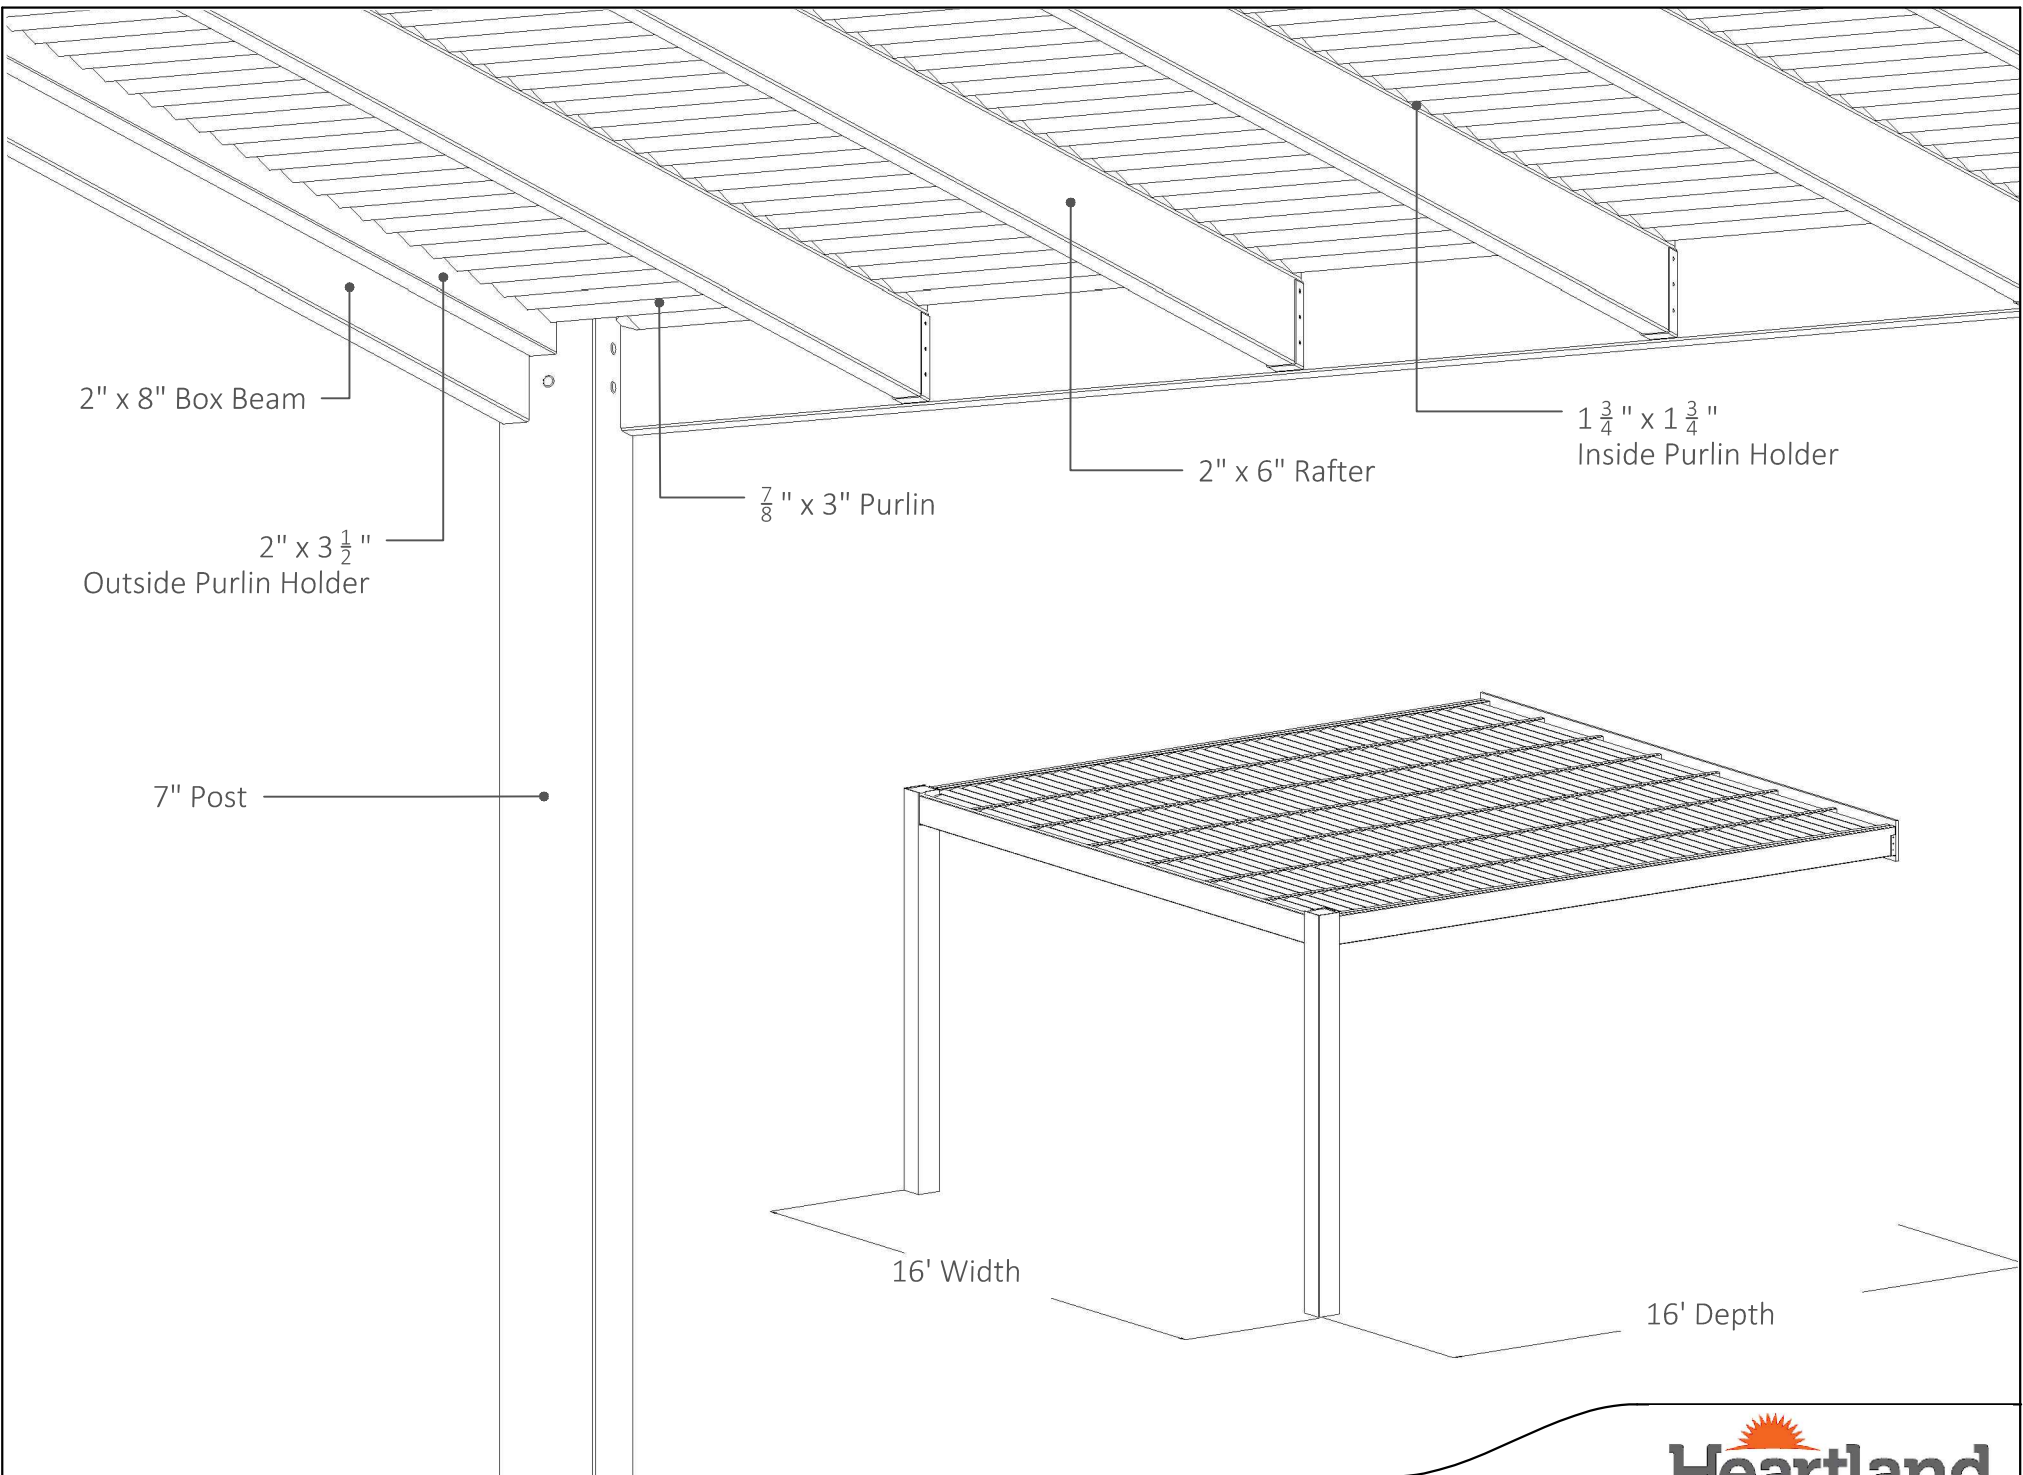

16' x 16' ATTACHED PERGOLA

Heartlandpergolas.com

563-345-6745

