




PLAN VIEW

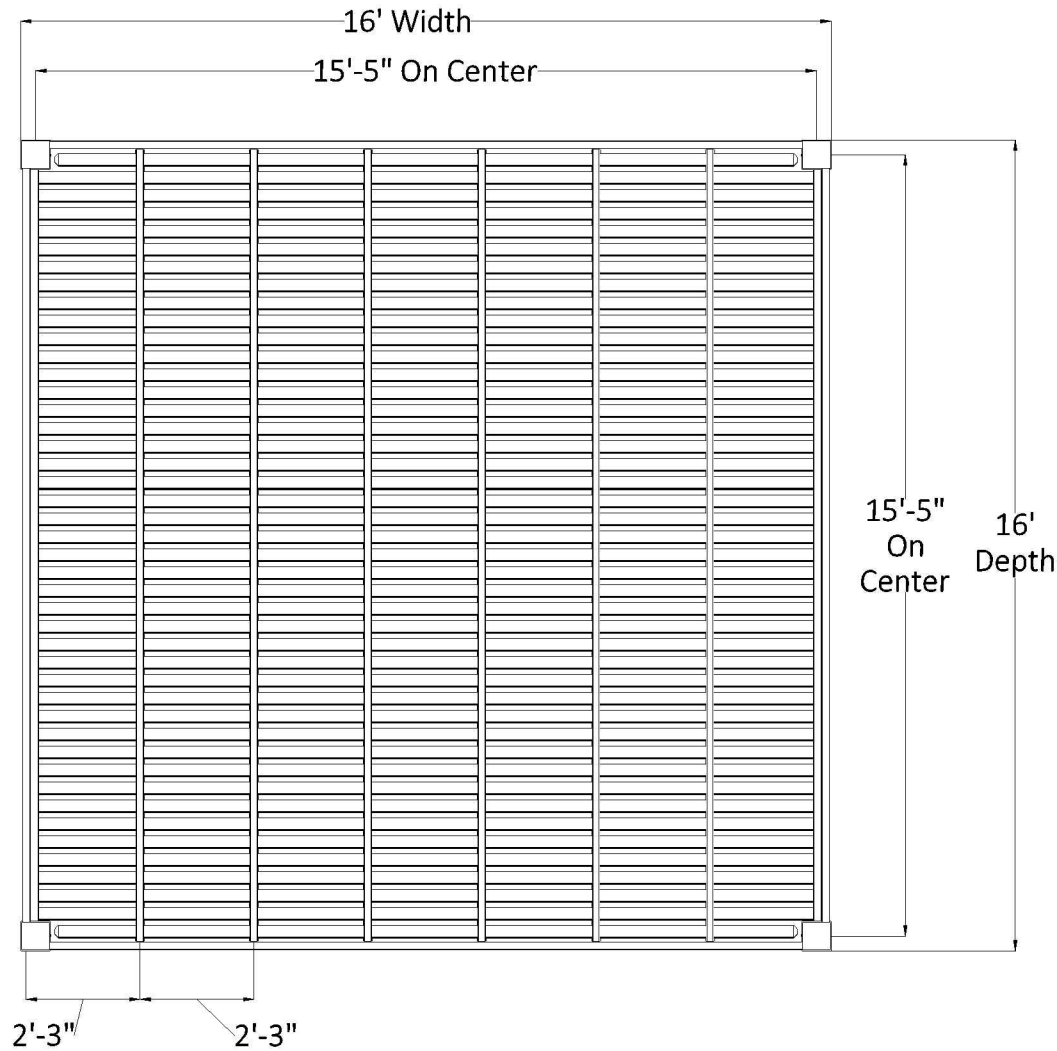


FRONT ELEVATION

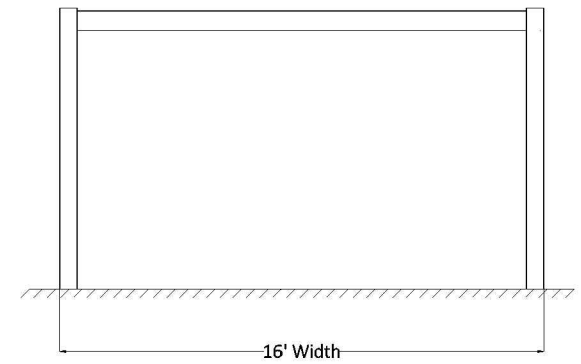

SIDE ELEVATION

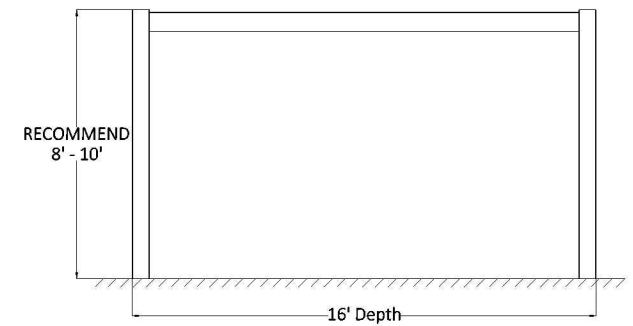

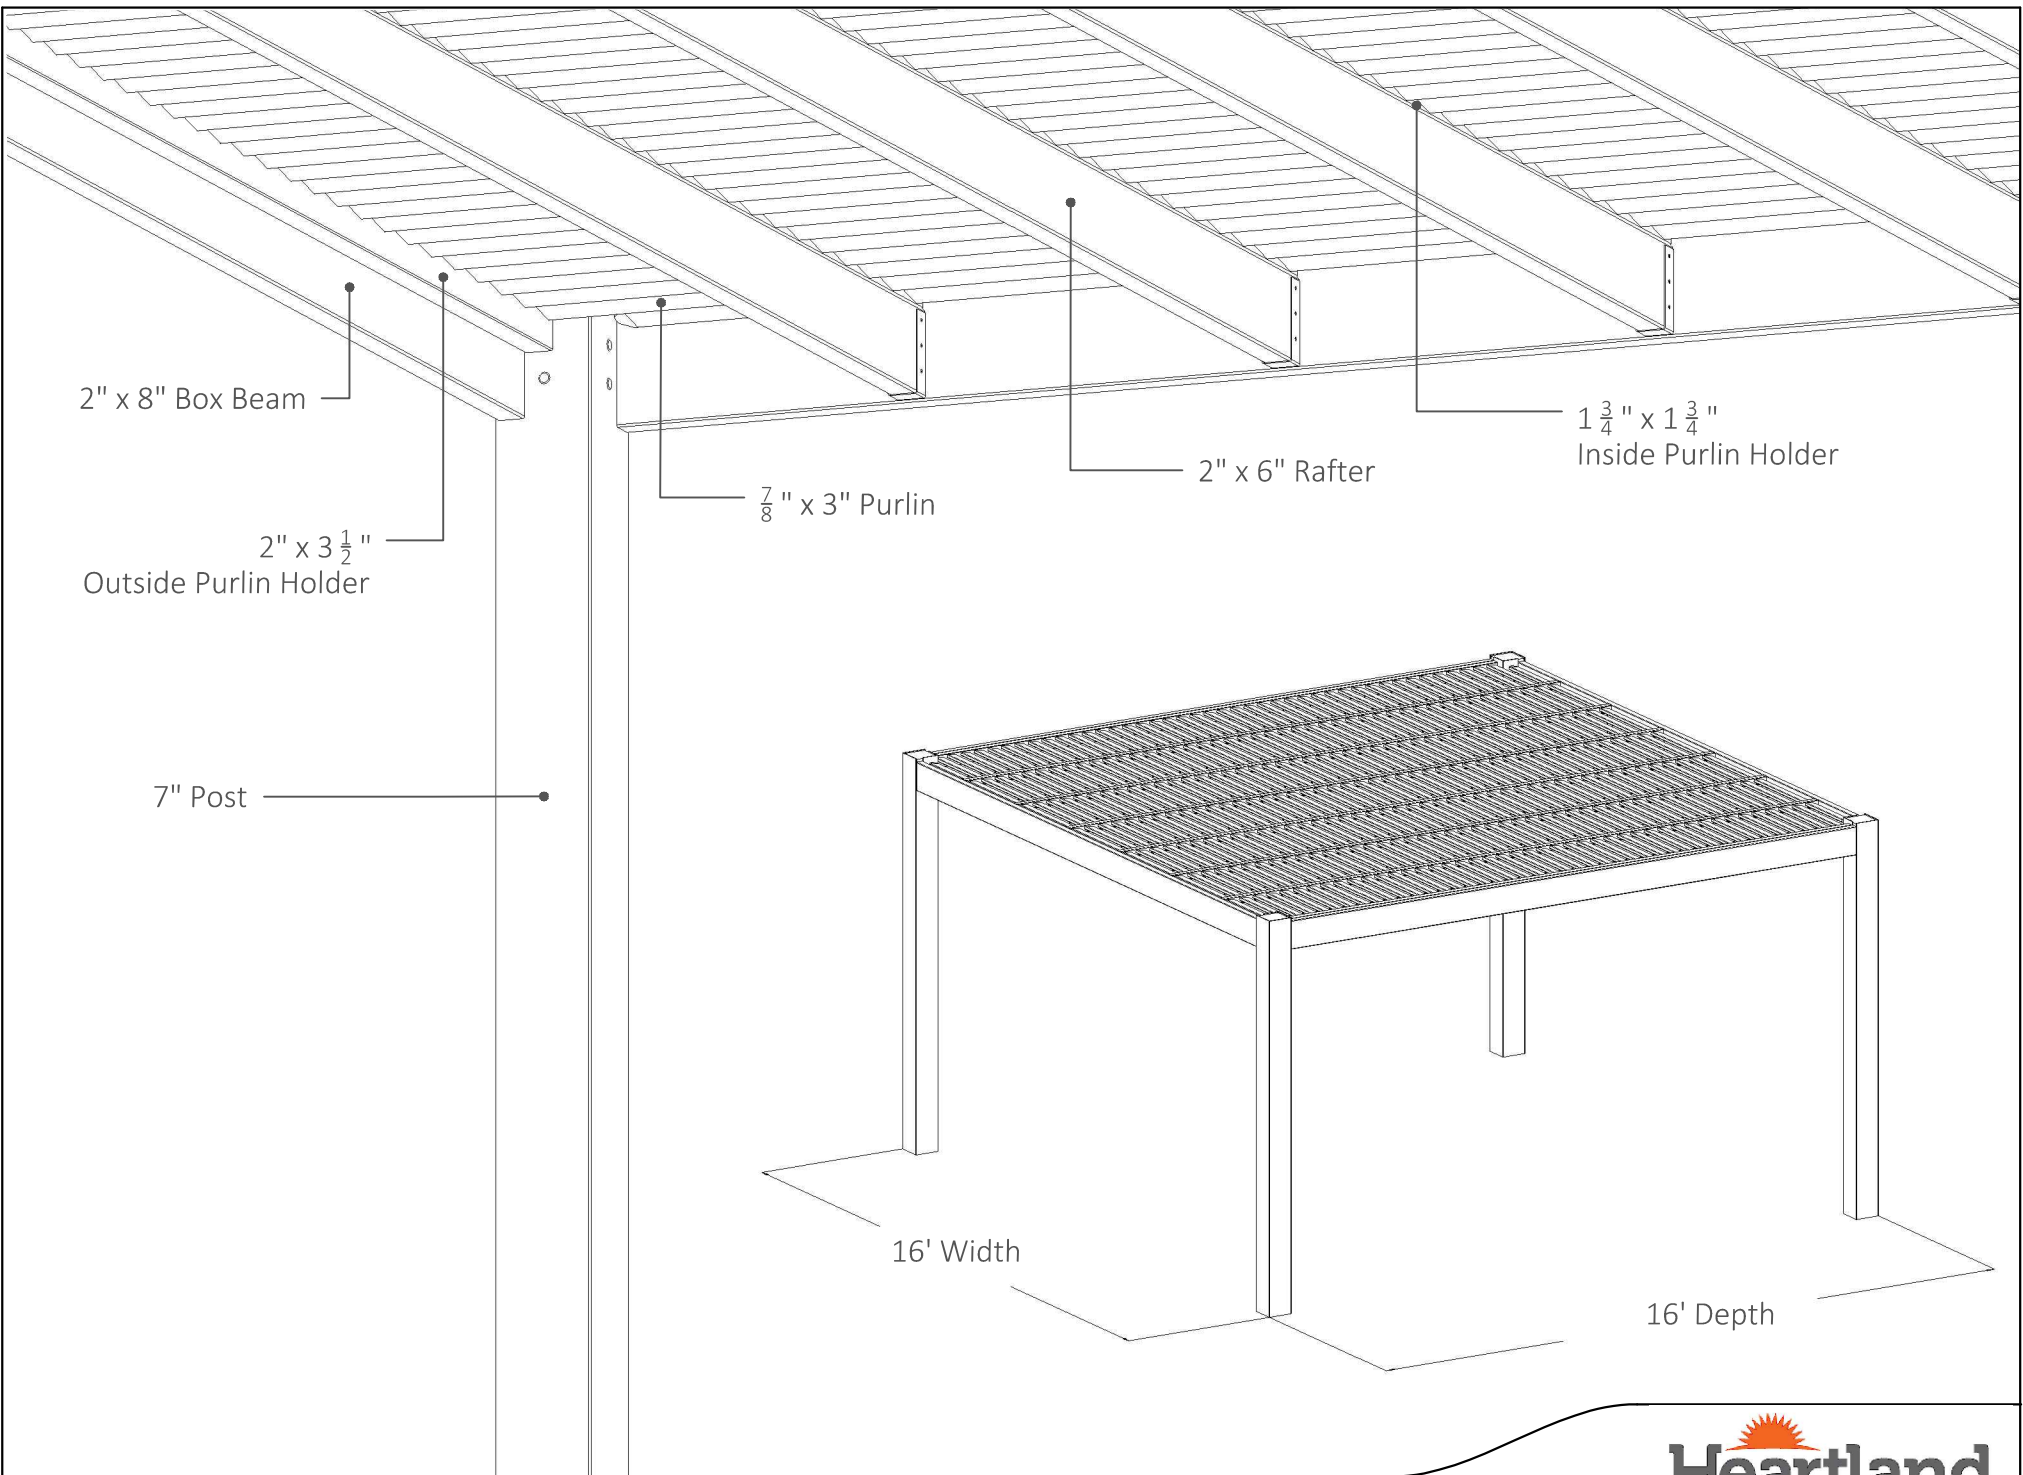

2" x 8" Box Beam

2" x 3 1/2"
Outside Purlin Holder

7" Post

7/8" x 3" Purlin

2" x 6" Rafter

1 3/4" x 1 3/4"
Inside Purlin Holder

16' Width

16' Depth

16' x 16' FREESTANDING PERGOLA

Heartlandpergolas.com

563-345-6745

